



NIV -1 tuinzijde

1/125

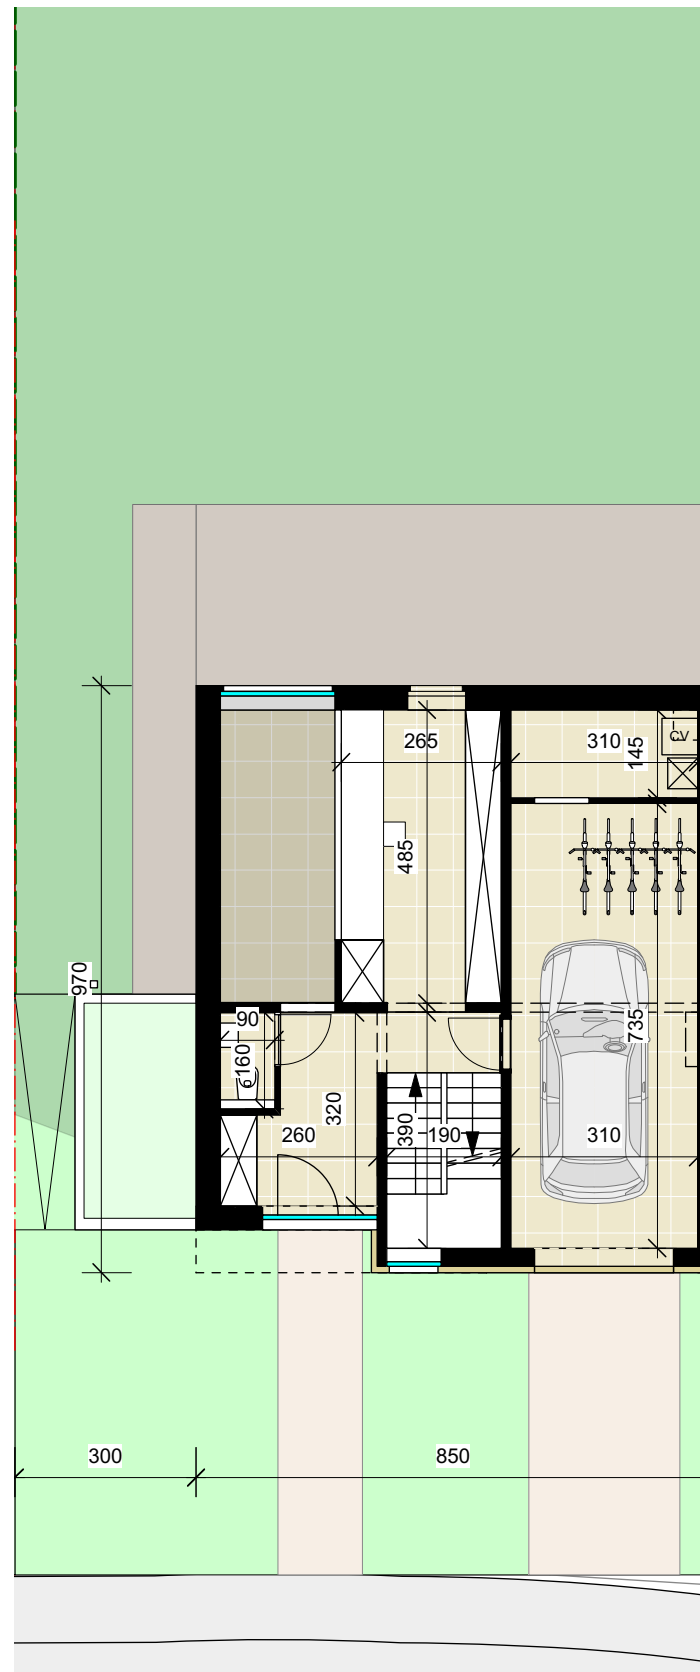

NIV 0 straatzijde

1/125

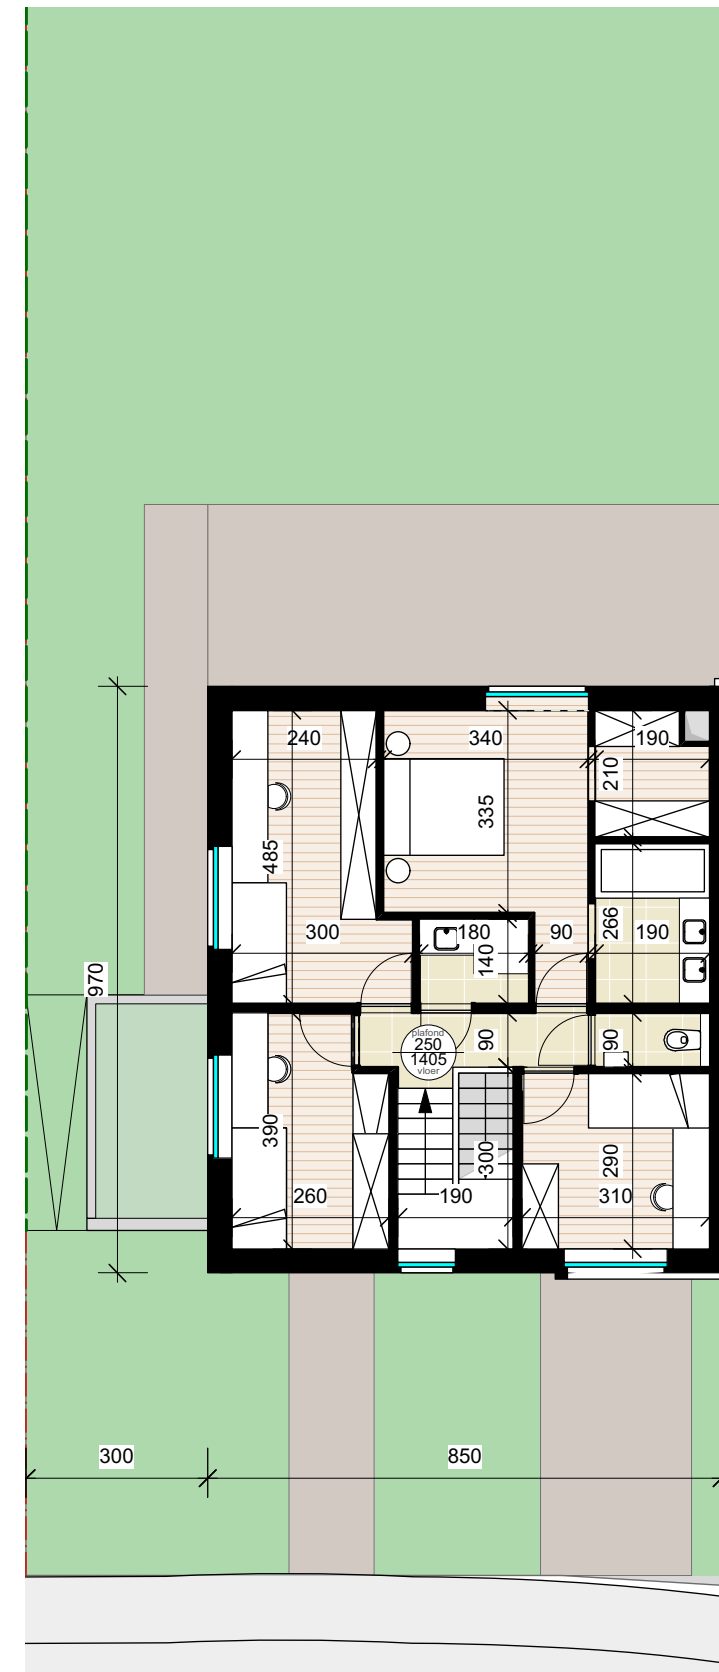

NIV +1

1/125